


丈量図

求積表

S=1:300

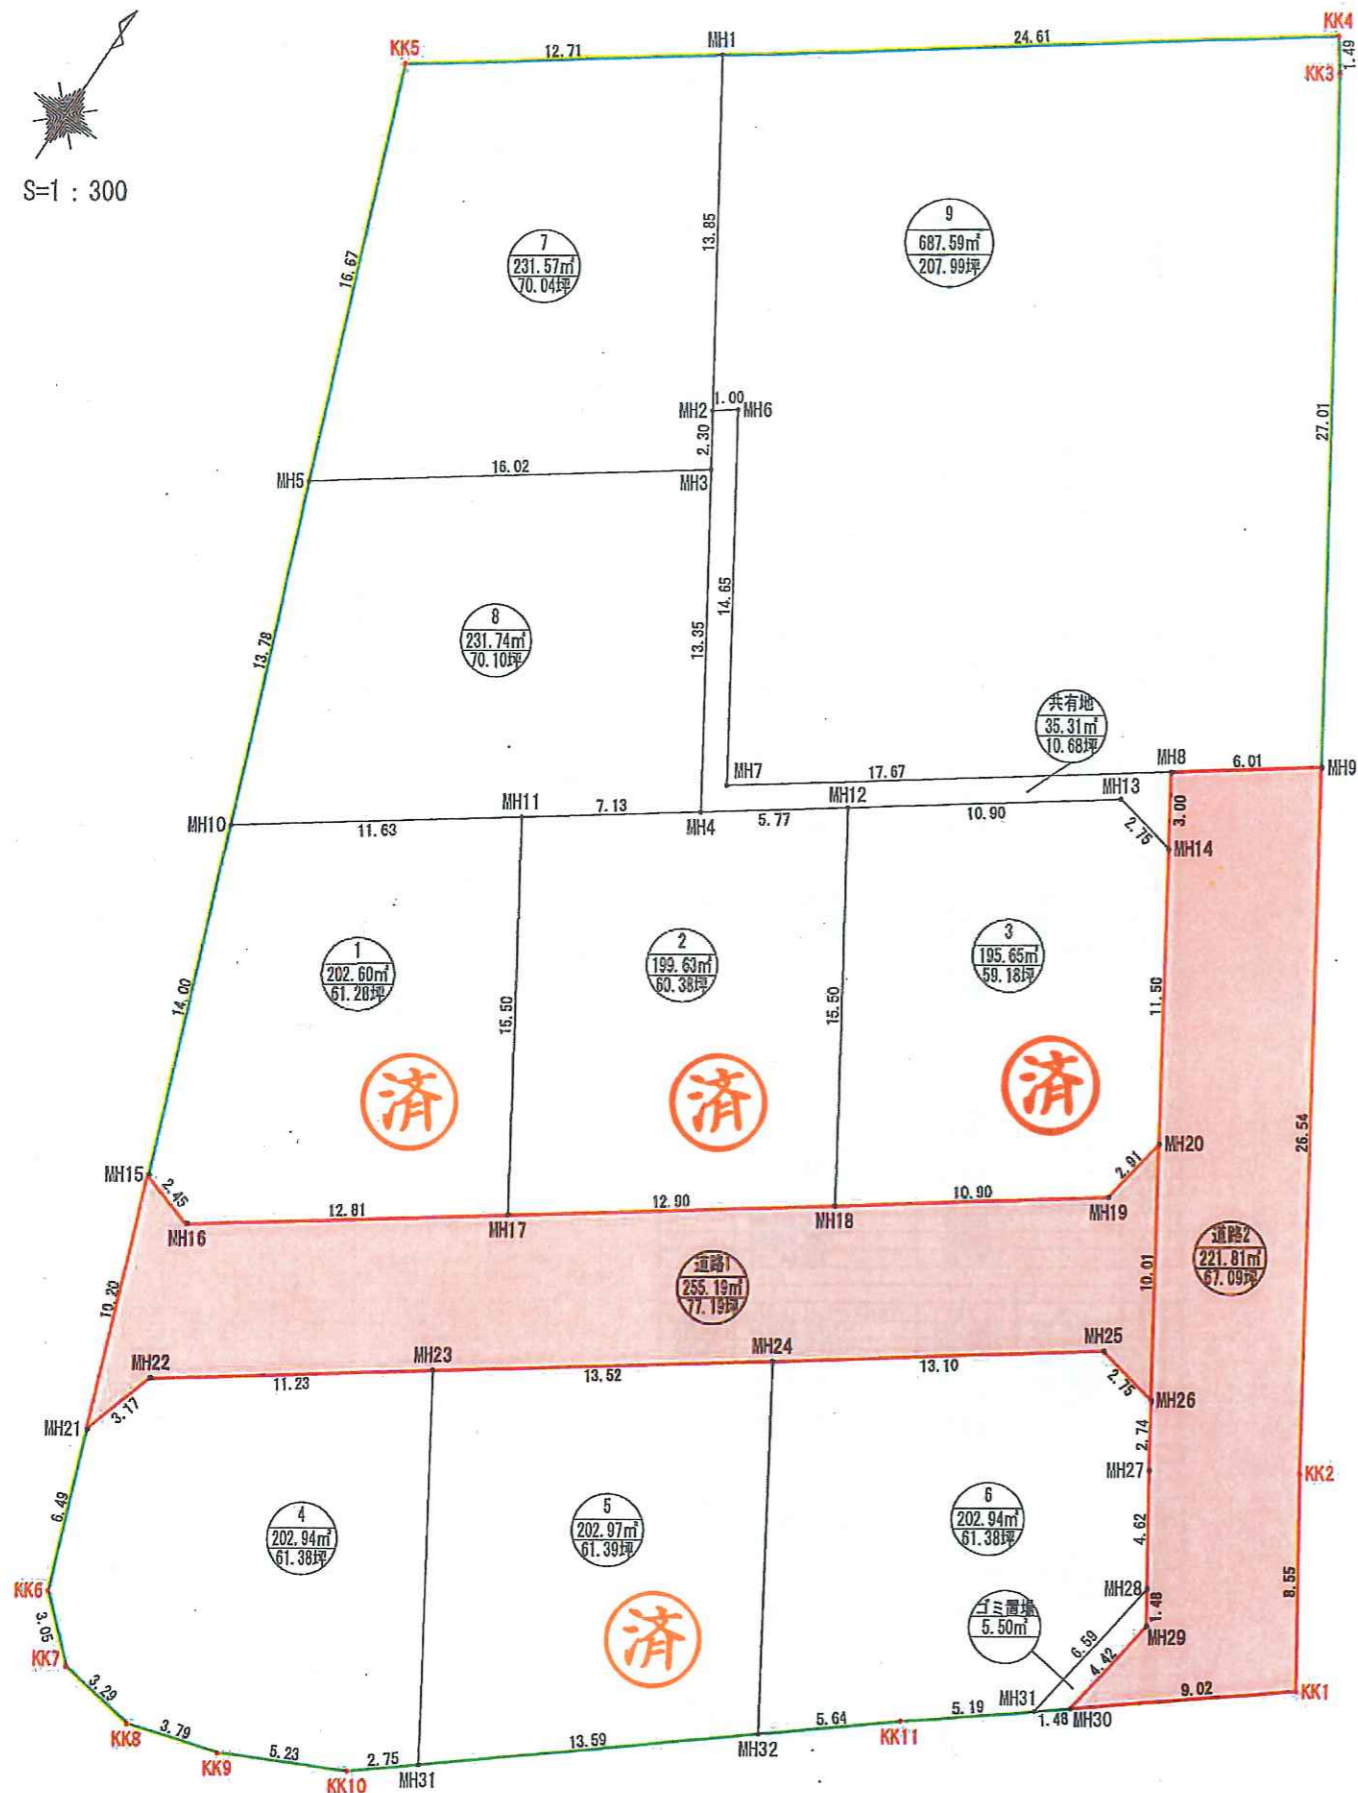

測点	Xn	Yn	Yn (Xn+1 - Xn-1)	距離
MH10	-66507.269	61264.017	1220072.898555	11.627
MH11	-66500.329	61273.346	-367149.899232	15.500
MH17	-66513.261	61281.891	-1260936.189216	12.806
MH16	-66520.905	61271.616	-427859.694528	2.445
MH15	-66520.244	61269.262	835467.656632	13.995
倍面積				405.217789
面積計				202.608894
地積				202.60 m ²

測点	Xn	Yn	Yn (Xn+1 - Xn-1)	距離
MH11	-66500.329	61273.346	1059043.724356	7.127
MH4	-66486.075	61279.055	471848.800500	5.772
MH12	-66492.629	61283.696	-581337.140256	15.499
MH18	-66505.561	61292.241	-1264581.616312	12.899
MH17	-66513.261	61281.891	320626.853712	15.500
倍面積				399.278000
面積計				199.639000
地積				199.63 m ²

測点	Xn	Yn	Yn (Xn+1 - Xn-1)	距離
MH12	-66492.629	61283.696	1191232.482848	10.900
MH13	-66486.123	61292.442	369654.717702	2.748
MH14	-66486.598	61295.149	-617242.150429	11.500
MH20	-66496.193	61301.489	-763632.648472	2.906
MH19	-66499.055	61300.987	-574267.646216	10.900
MH18	-66505.561	61292.241	393863.940665	15.499
倍面積				391.303902
面積計				195.651951
地積				195.65 m ²

測点	Xn	Yn	Yn (Xn+1 - Xn-1)	距離
MH21	-66529.702	61273.085	655563.061696	3.165
MH22	-66526.654	61273.940	597420.915000	11.228
MH23	-66519.952	61282.949	-379586.596107	15.456
MH31	-66532.848	61291.470	-899145.864900	2.761
KK10	-66534.622	61289.367	-255454.081656	5.231
KK9	-66537.016	61284.715	-217070.460531	3.792
KK8	-66538.164	61281.100	-41548.686800	3.288
KK7	-66537.694	61277.845	149701.775335	3.050
KK6	-66535.721	61276.518	489713.939856	6.491
倍面積				405.887107
面積計				202.943554
地積				202.94 m ²

測点	Xn	Yn	Yn (Xn+1 - Xn-1)	距離
MH23	-66519.952	61282.949	1284674.459807	13.515
MH24	-66511.885	61293.792	-253572.417504	14.627
MH32	-66524.059	61301.855	-1285070.807328	13.586
MH31	-66532.848	61291.470	253562.811390	15.456
倍面積				405.953555
面積計				202.976778
地積				202.97 m ²

測点	Xn	Yn	Yn (Xn+1 - Xn-1)	距離
MH24	-66511.885	61293.792	1227101.715840	13.095
MH25	-66504.069	61304.299	450034.858959	2.748
MH26	-66504.544	61307.007	-169513.874355	2.744
MH27	-66506.834	61308.520	-374165.897561	4.622
MH28	-66510.647	61311.132	-633773.171484	6.591
MH31	-66517.171	61310.192	-601146.432561	5.109
KK11	-66520.452	61306.171	-424116.090979	5.643
MH32	-66524.059	61301.855	525173.000353	14.627
倍面積				405.891700
面積計				202.945894
地積				202.94 m ²

測点	Xn	Yn	Yn (Xn+1 - Xn-1)	距離
KK5	-66479.047	61252.608	1410953.825200	12.705
MH1	-66471.462	61262.802	-243274.596741	13.850
MH2	-66483.018	61270.437	-82557.858138	2.299
MH3	-66484.936	61271.705	-703337.901695	16.017
MH5	-66494.497	61258.854	360753.391205	16.665
倍面積				463.140089
面積計				231.570044
地積				231.57 m ²

測点	Xn	Yn	Yn (Xn+1 - Xn-1)	距離
MH5	-66494.497	61258.854	1368093.986382	16.017
MH3	-66484.936	61271.705	-96686.750490	13.350
MH4	-66496.075	61279.065	-943268.647645	7.127
MH11	-66500.329	61273.346	-685893.835124	11.627
MH10	-66507.269	61264.017	357291.747144	13.776
倍面積				463.499633
面積計				231.749816
地積				231.74 m ²

測点	Xn	Yn	Yn (Xn+1 - Xn-1)	距離
MH1	-66471.462	61262.802	1607658.450084	24.606
KK4	-66456.776	61282.545	826466.401870	1.489
KK3	-66457.976	61283.428	-1454317.029868	27.005
MH9	-66480.507	61298.316	-1600969.417289	6.009
MH8	-66484.094	61293.494	-866322.244196	17.671
MH7	-66494.641	61279.316	102581.674984	14.648
MH6	-66482.420	61271.241	712155.634143	1.001
MH2	-66483.018	61270.437	671401.448646	13.850
倍面積				1375.181625
面積計				687.590812
地積				687.59 m ²

測点	Xn	Yn	Yn (Xn+1 - Xn-1)	距離
MH2	-66483.018	61270.437	154156.419492	1.001
MH5	-66482.420	61271.241	-712155.634143	14.648
MH7	-66494.641	61279.316	-102581.674984	17.671
MH8	-66484.094	61293.494	492983.672242	3.001
MH14	-66486.598	61295.149	-124367.857321	2.748
MH13	-66486.123	61292.442	-369654.717702	10.900
MH12	-66492.629	61283.696	-608956.342591	5.772
MH4	-66496.075	61279.065	471419.847045	13.350
MH3	-66484.936	61271.705	800024.652185	2.299
倍面積				70.635777
面積計				35.317888
地積				35.31 m ²

測点	Xn	Yn	Yn (Xn+1 - Xn-1)	距離
MH28	-66510.647	61311.132	325255.555261	1.477
MH29	-66511.866	61311.967	-342733.895530	4.416
MH30	-66516.237	61311.337	-325256.642786	1.477
MH31	-66517.171	61310.192	342723.873280	6.591
倍面積				11.009775
面積計				5.504888
地積				5.50 m ²

測点	Xn	Yn	Yn (Xn+1 - Xn-1)	距離
MH15	-66520.244	61269.262	638985.697815	2.445
MH16	-66520.905	61271.616	427859.694529	12.806
MH17	-66513.261	61281.891	940309.335504	12.899
MH18	-66505.561	61292.241	870717.575647	10.900
MH19	-66499.055	61300.987	574267.646216	2.906
MH20	-66496.193	61301.489	-336483.873121	10.009
MH26	-66504.544	61307.007	-482853.987132	2.748
MH25	-66504.069	61304.299	-450034.858959	13.095
MH24	-66511.885	61293.792	-873529.298337	13.515
MH23	-66519.952	61282.949	-905087.873781	11.228
MH22	-66526.654	61273.940	-597420.915000	3.165
MH21	-66529.702	61273.085	392760.474849	10.201
倍面積				610.381770
面積計				255.190885
地積				255.19 m ²

測点	Xn	Yn	Yn (Xn+1 - Xn-1)	距離
MH8	-66484.094	61293.494	373338.671954	6.009
MH9	-66480.507	61298.316	-1188635.645556	27.540
KK2	-66503.485	61313.499	-1841193.061471	8.546
KK1	-66510.536	61318.328	-781931.318656	9.020
MH30	-66516.237	61311.337	-81544.078210	4.416
MH29	-66511.866	61311.967	342733.895530	1.477
MH28	-66510.647	61311.132	308517.616224	4.622
MH27	-66505.834	61308.520	374165.897561	2.744
MH26	-66504.544	61307.007	652357.851487	10.009
MH20	-66496.193	61301.489	1100115.521594	11.500
MH14	-66486.598	61295.149	741610.007751	3.001
倍面積				443.631792
面積計				221.815896
地積				221.81 m ²

凡	例
	位置指定道路 A= 477.00m ²
	造成区域 A=2,875.44m ²

事業名	(仮称) 斐川町沖洲敷地造成工事		
開発地区	出雲市斐川町沖洲地内		
図面名	丈量図		
図面番号	4/12	縮尺	1:300
設計	(有)大建テック 錦織 隆		